


C21 / 10,44

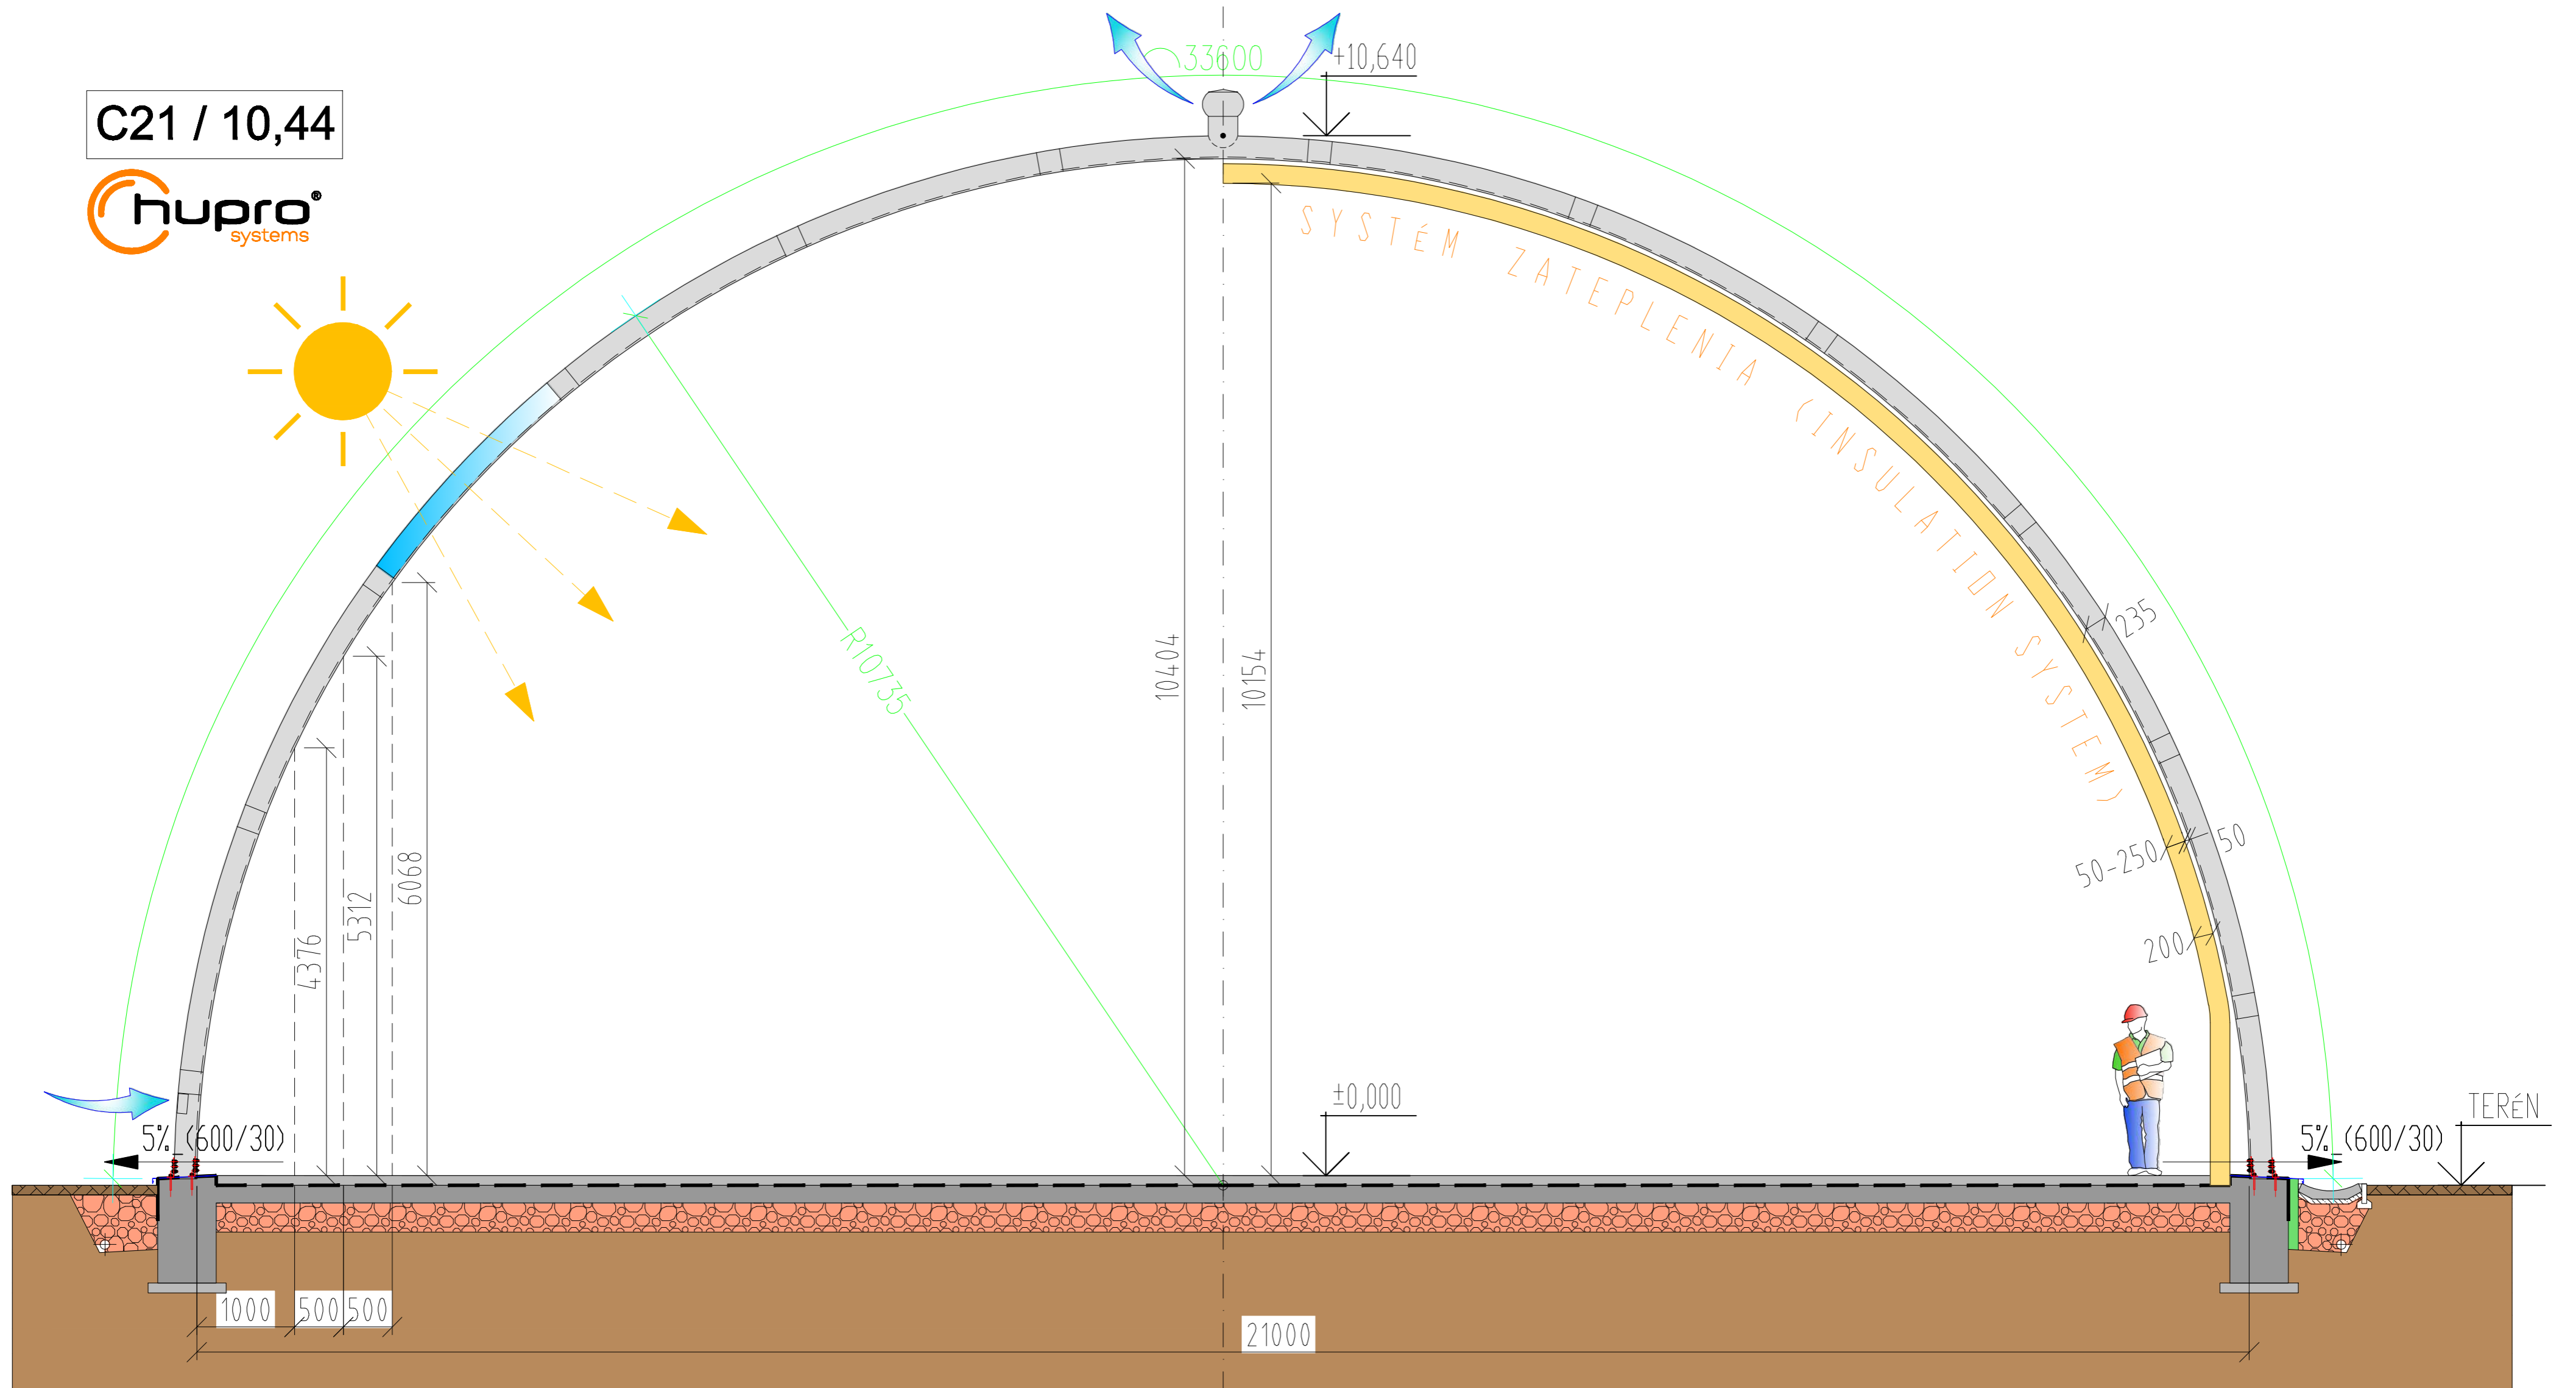

ORIENTAČNÝ TVAR ZAKLADANIA (ORIENTATION FORM OF FOUNDING)