


C24 / 9,40

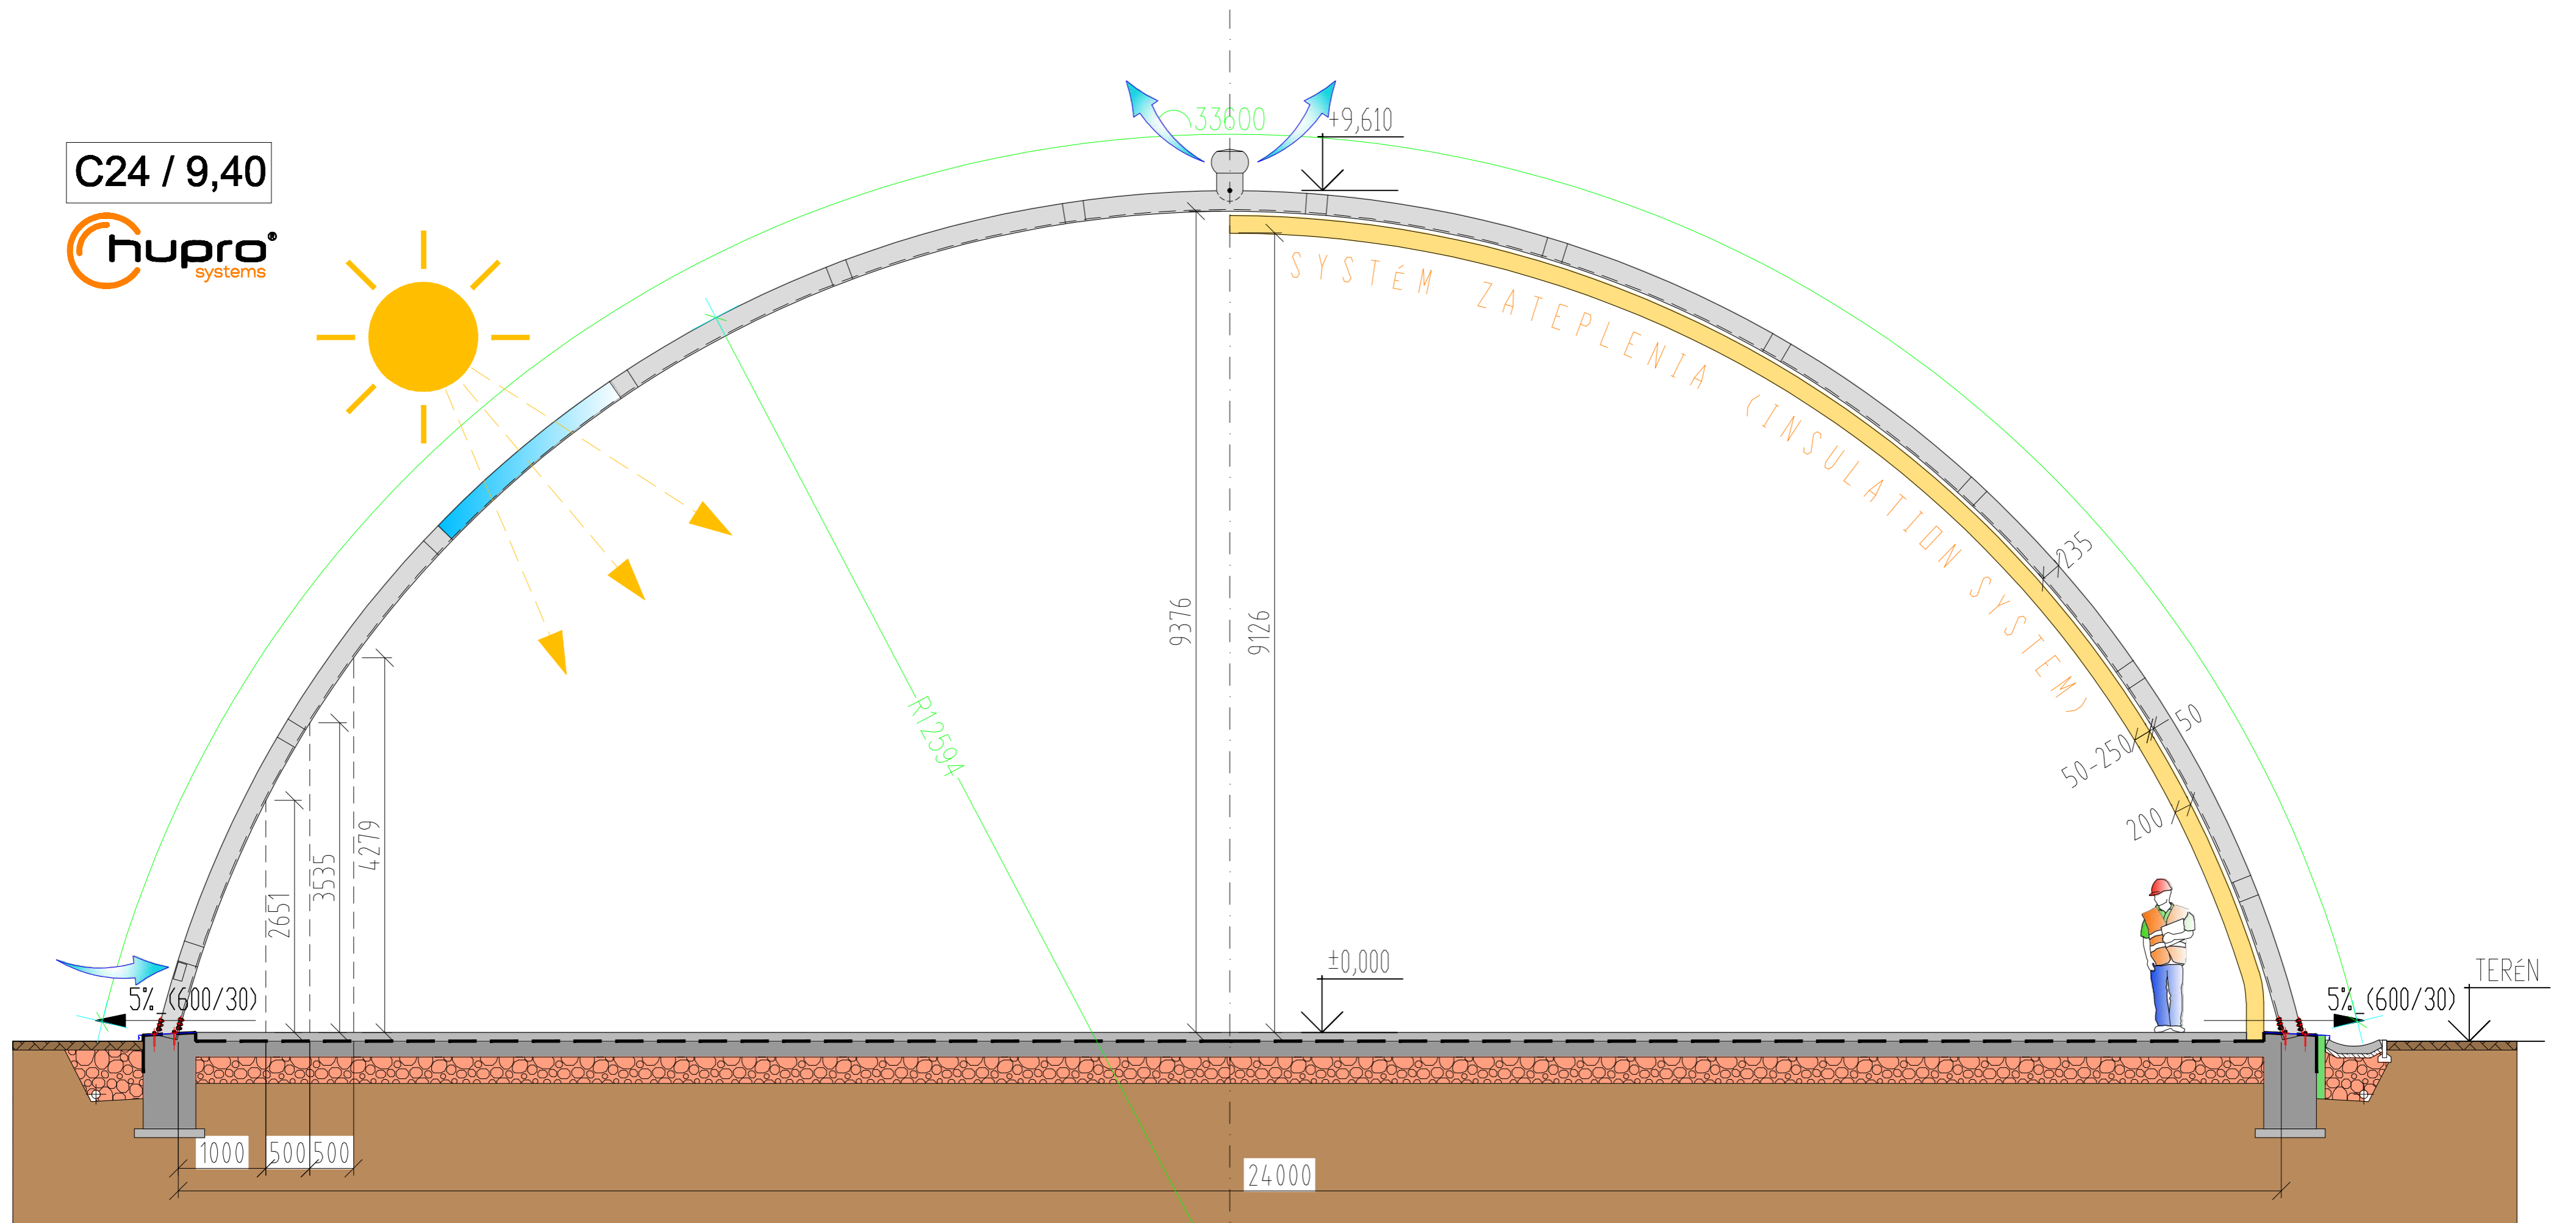

ORIENTAČNÝ TVAR ZAKLADANIA (ORIENTATION FORM OF FOUNDING)